


J:\200909-006 CLARKSTON 8TH & ELM\CAD\DESIGN\CAD1_FIGURES\Figure-1.DWG LAST SAVED: 12/4/2019 9:29 AM PRINTED: 12/4/2019 10:30 AM



PRELIMINARY
 Not For
 Construction

NO.	REVISIONS	DATE
This document or any part thereof in detail or design concept is the personal property of Keller Associates, Inc. and shall not be copied in any form without the written authorization of Keller Associates, Inc.		

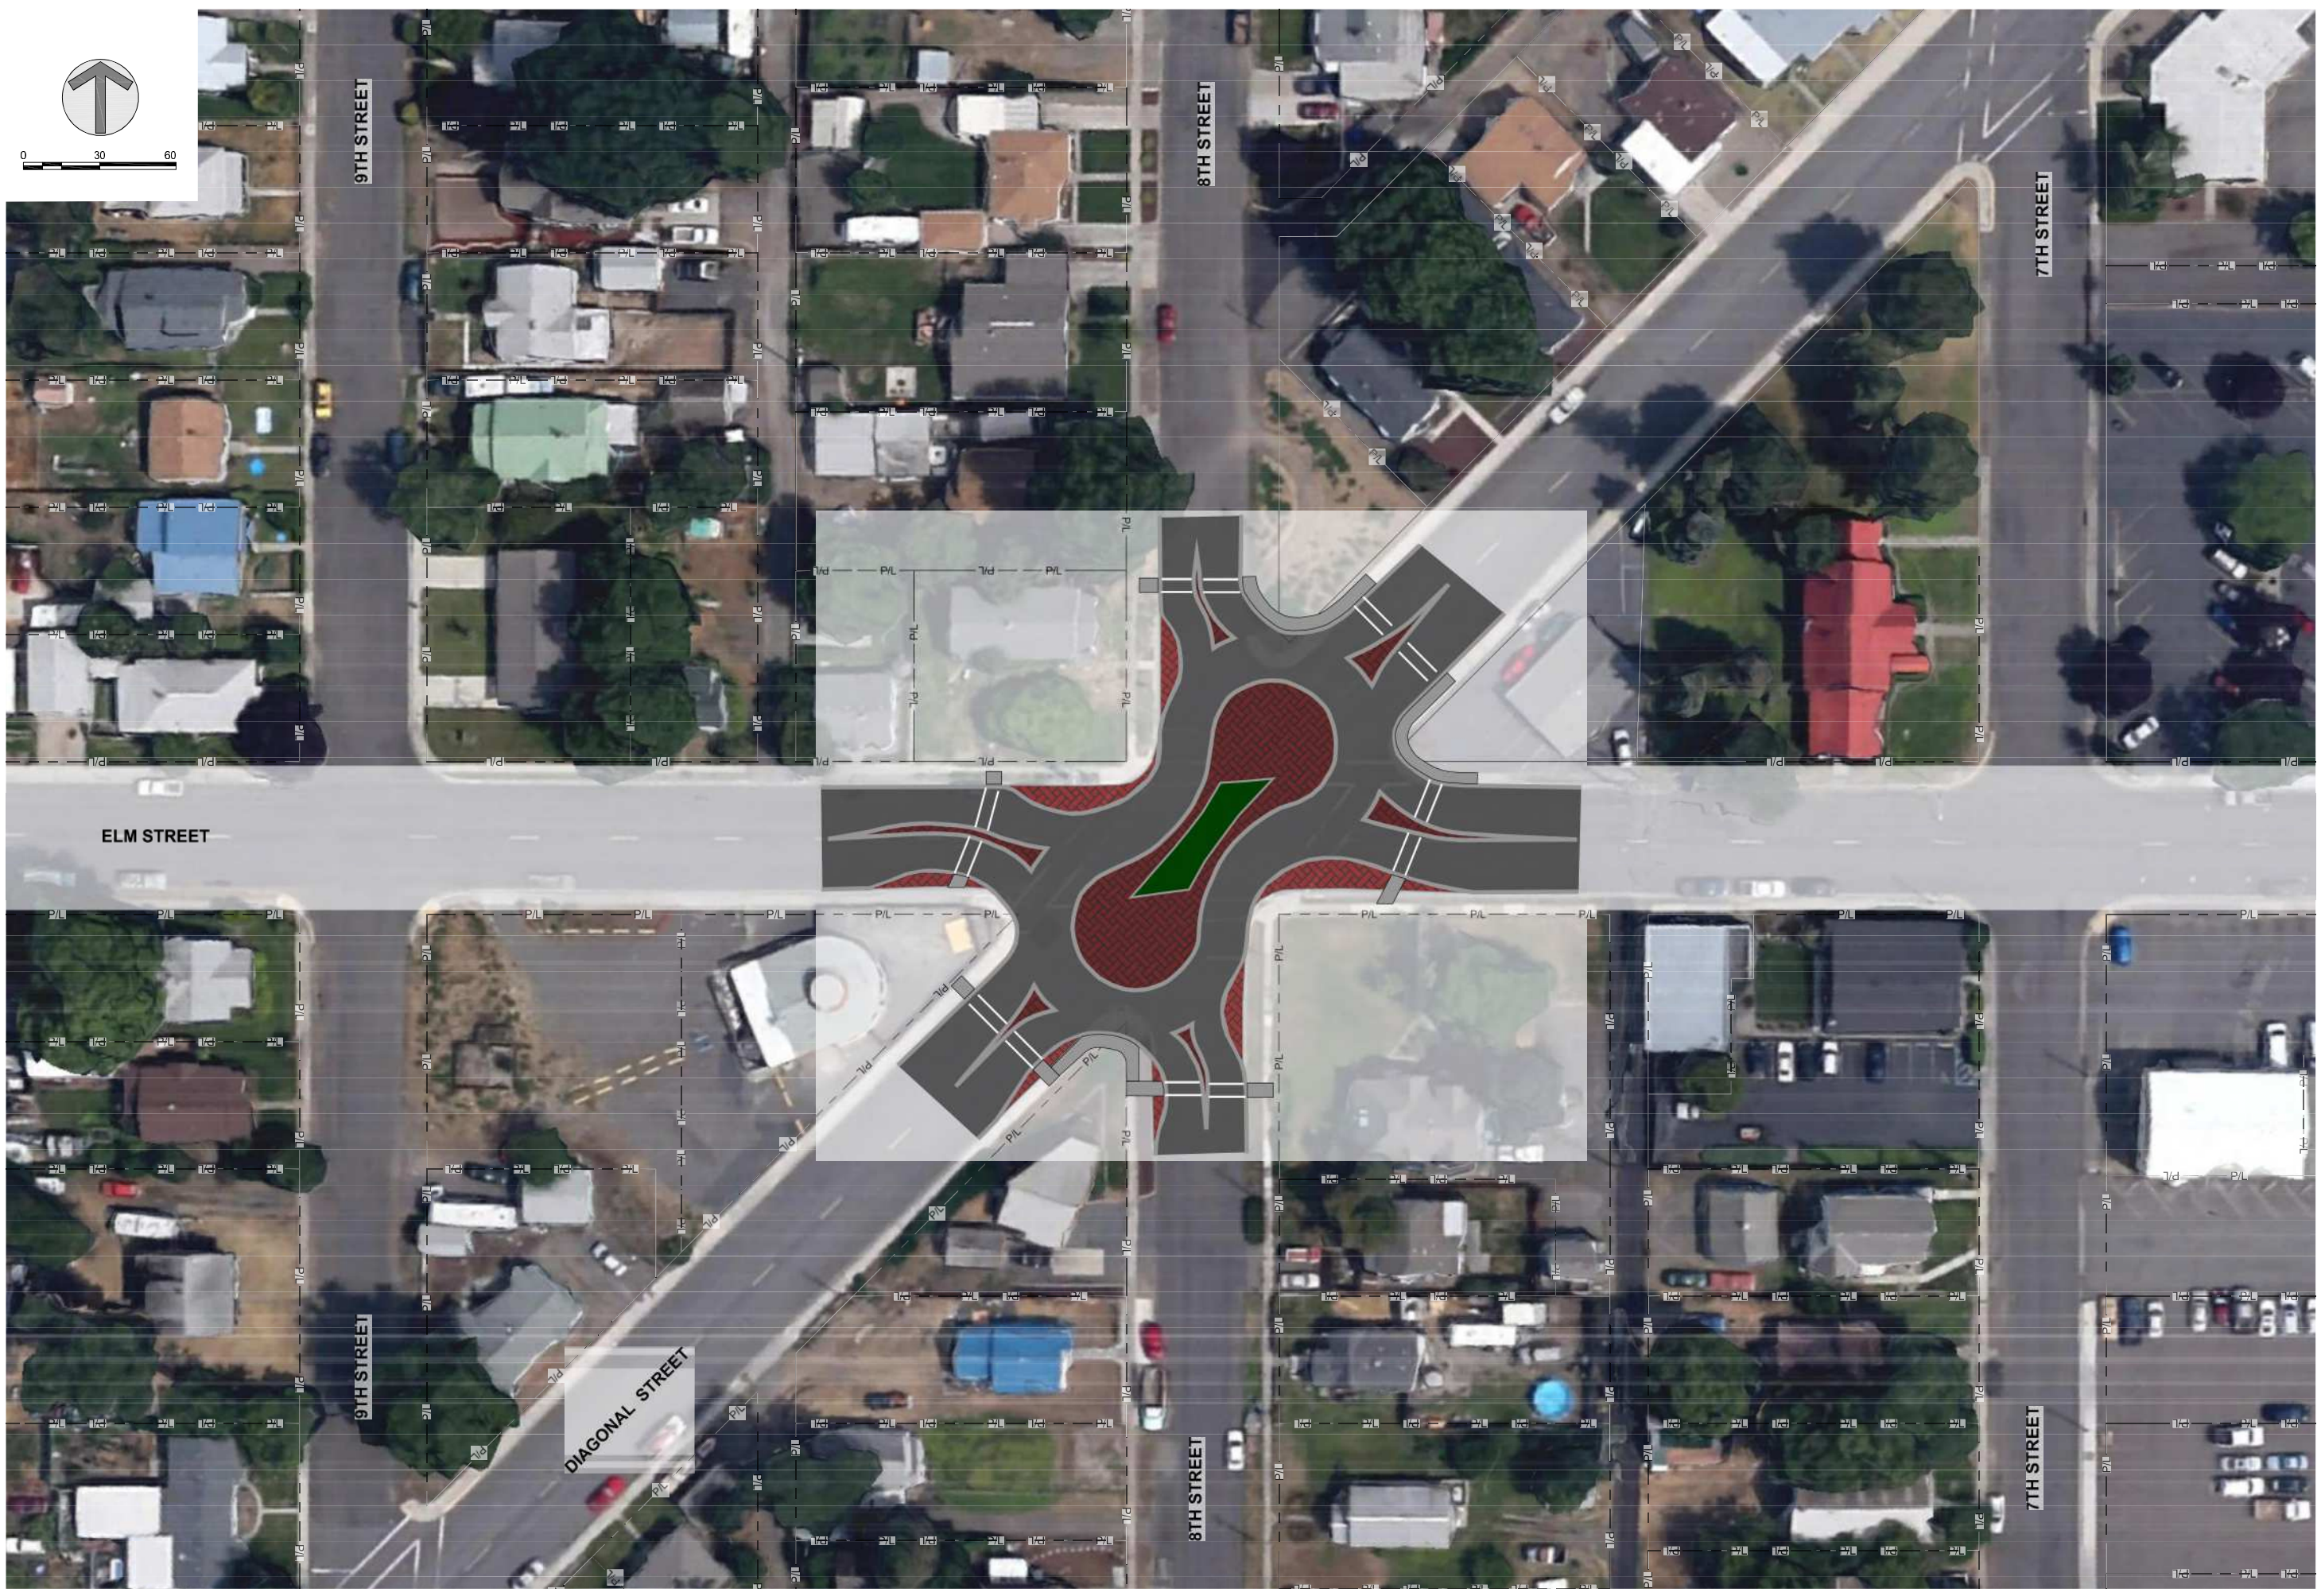

**CLARKSTON 8TH, ELM, AND DIAGONAL
 ALTERNATIVE NO. 4 - ROUNDABOUT**

DRAWN: MC	CHECK: SL
VERIFY SCALE: Scales based on 22"x34" prints.	
1-1/2 Inches	
PROJECT NO. 209090-006	PAGE
SHEET NO.	FIG. 4